


## **Appendix List**

- Appendix I      Layout and building provision for sample workstation cluster 1 (for Item 1)
- Appendix II     Layout and building provision for sample workstation cluster 2 (for Item 1)
- Appendix III    Sample Sketch of the Partition Screen with Socket Outlet, Telephone Port and Data Port for Office Workstation (for Item 1)
- Appendix IV     Layout of Sample Cluster in Exercise Gymnasium (for Item 2)
- Appendix V      Sample Sketch of the Partition Screen with Socket Outlet for Exercise Gymnasium (for Item 2)



Appendix I  
 Layout of Sample  
 Workstation Cluster 1

Elevation A of Cluster 1

Covering work required

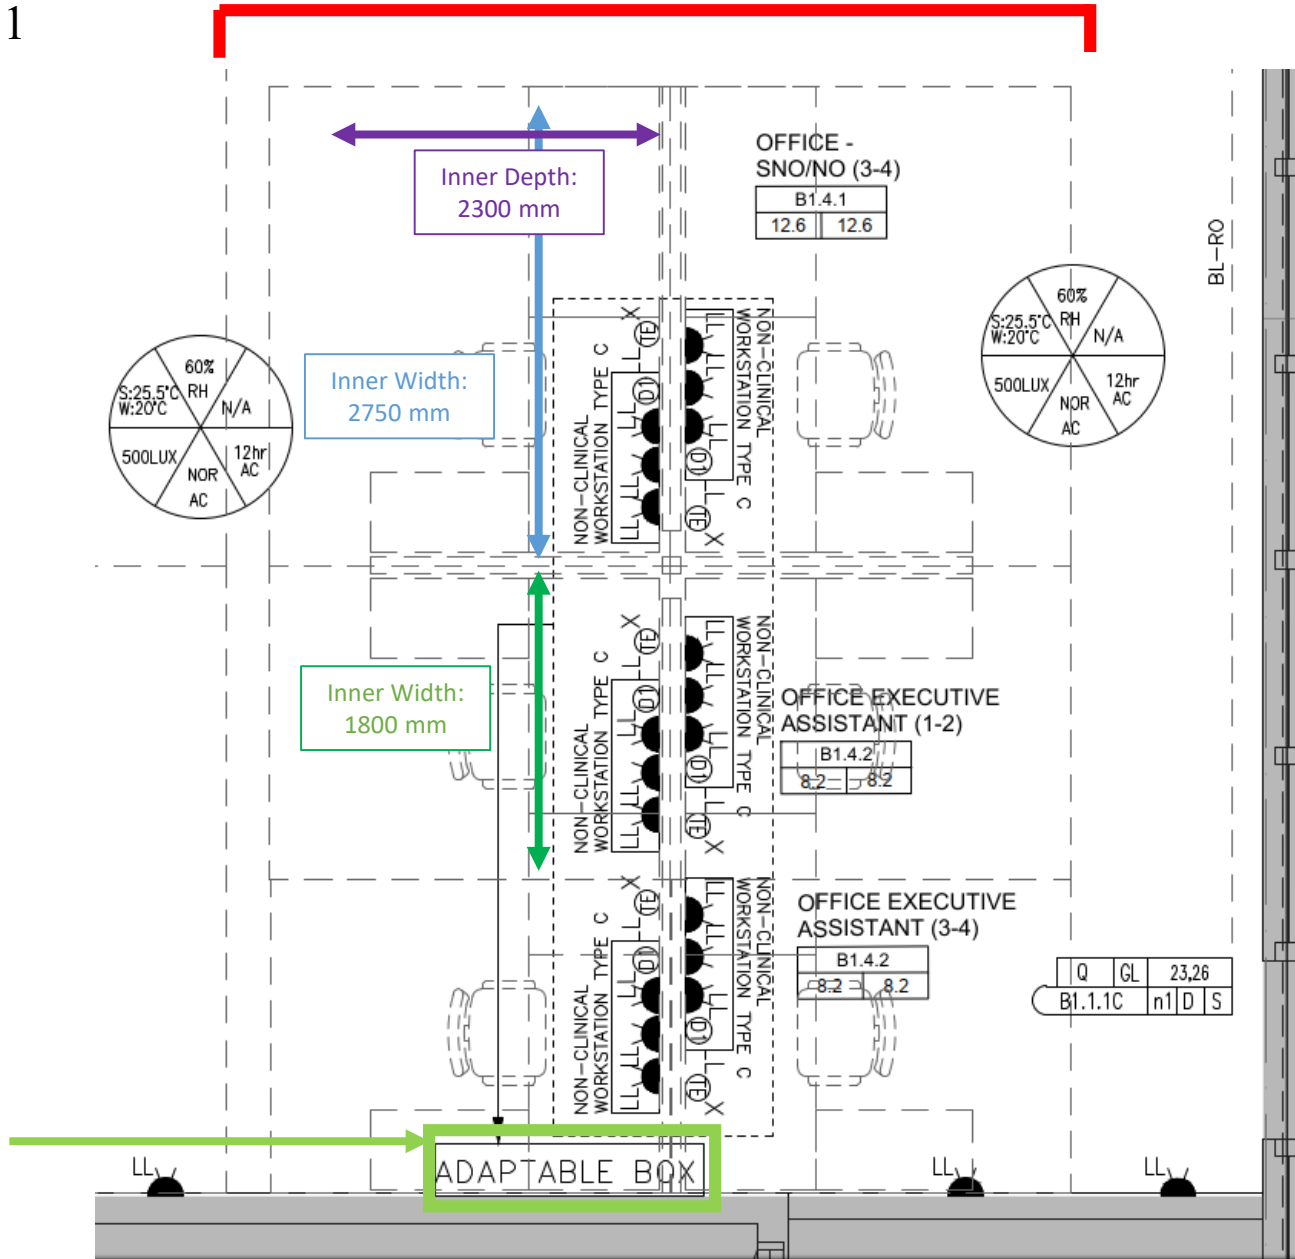

# Appendix I Building Provision of Sample Workstation Cluster 1

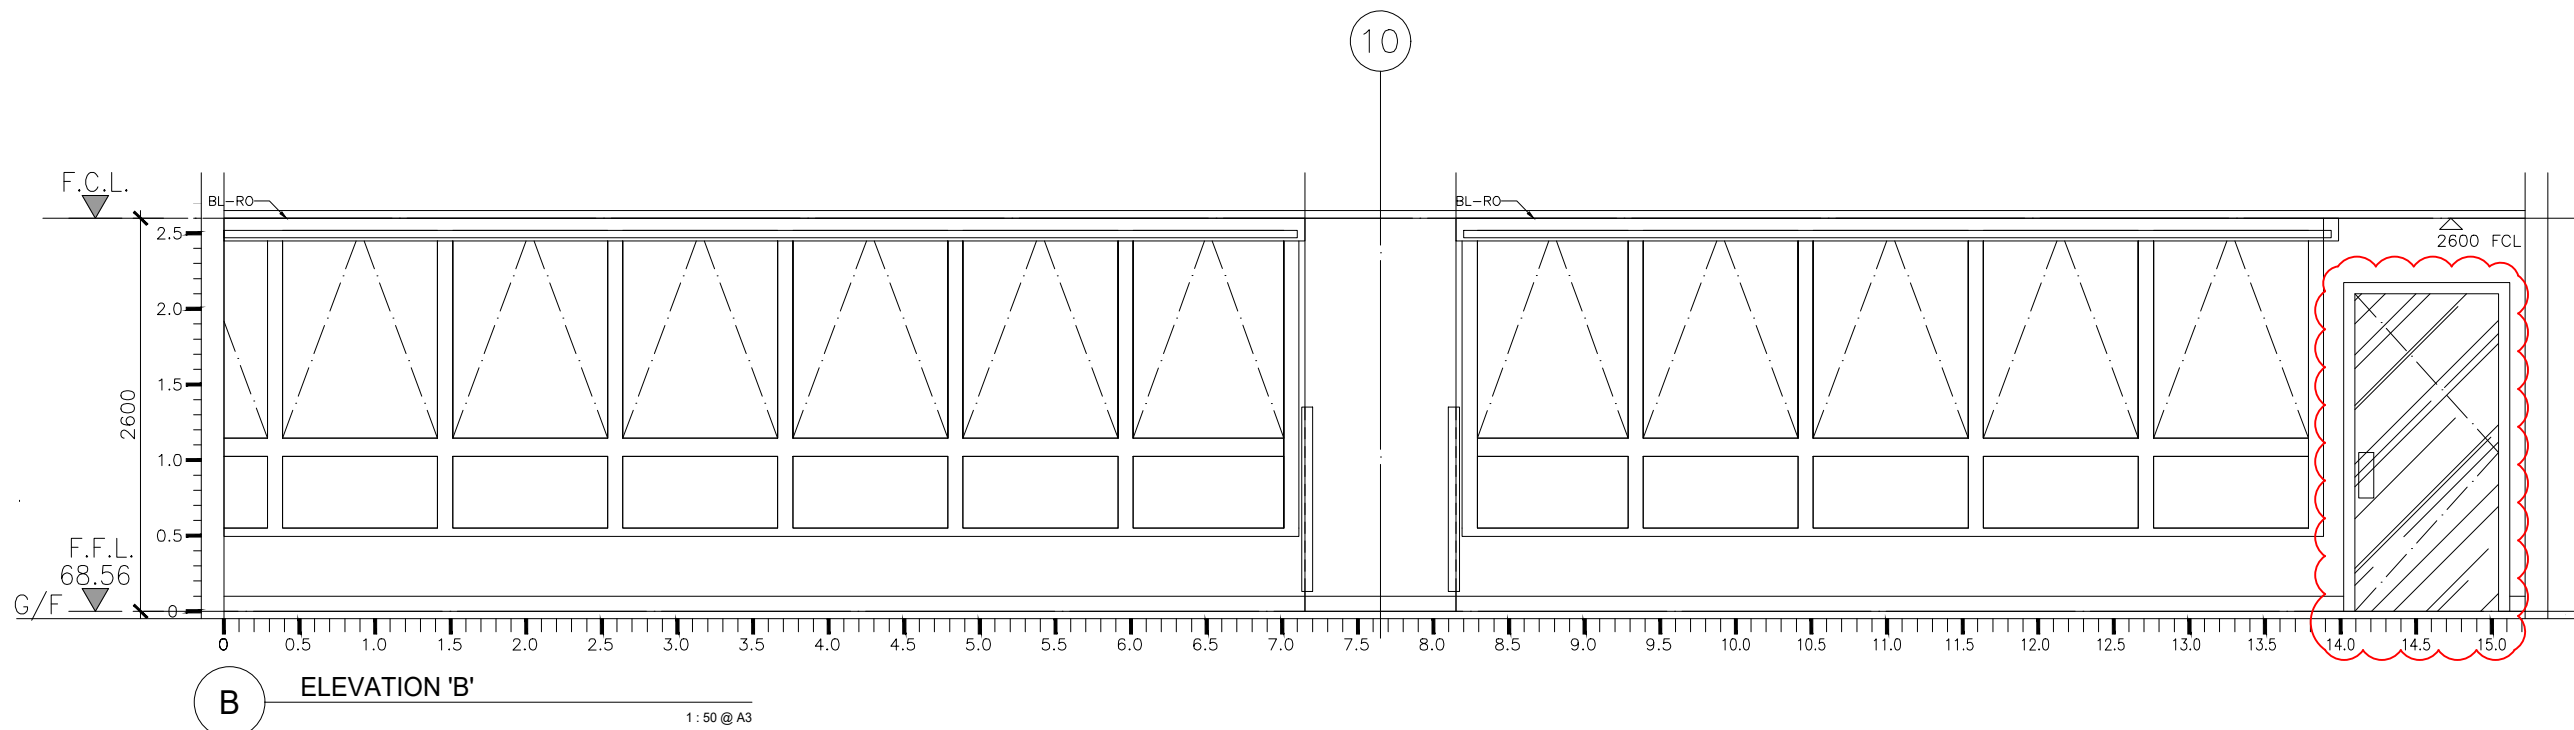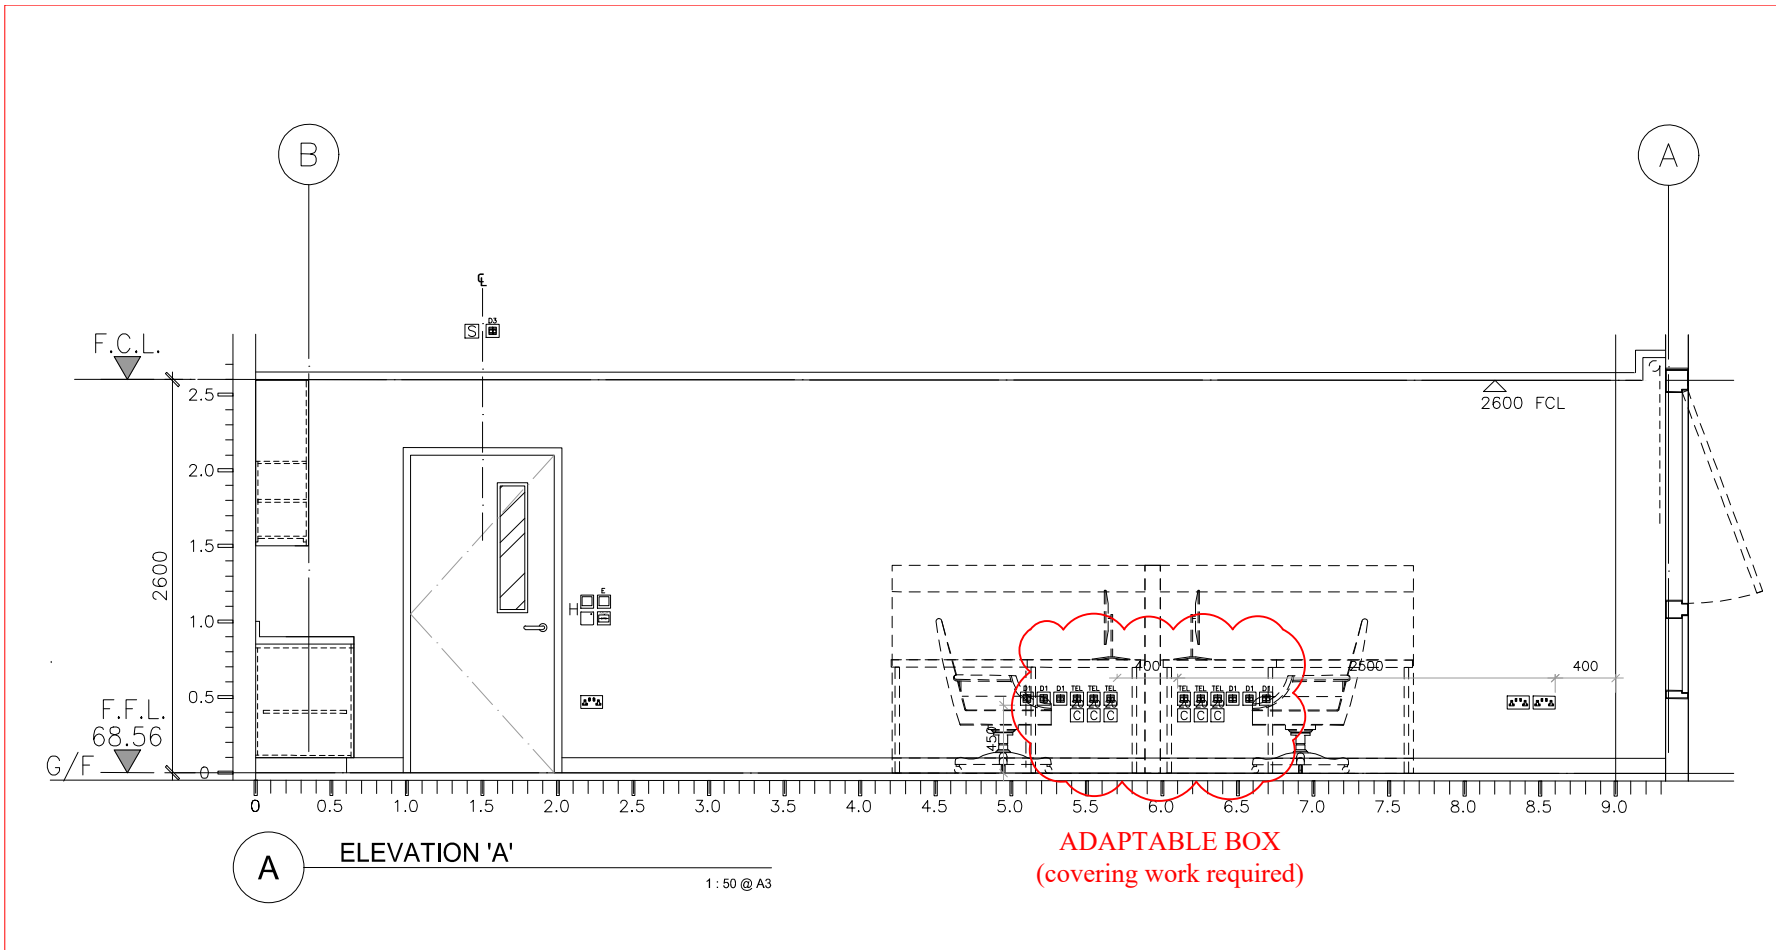


ROOM ELEVATION  
B1.1.1 GENERAL OFFICE  
(1 OF 2)

MAN JUN.,2022  
EF JUN.,2022  
1:50 (A3)

AB/8515/GP/EL/GF/B1.1.1-1 A


Appendix II  
Layout of Sample  
Workstation Cluster 2

Elevation B  
of Cluster 2

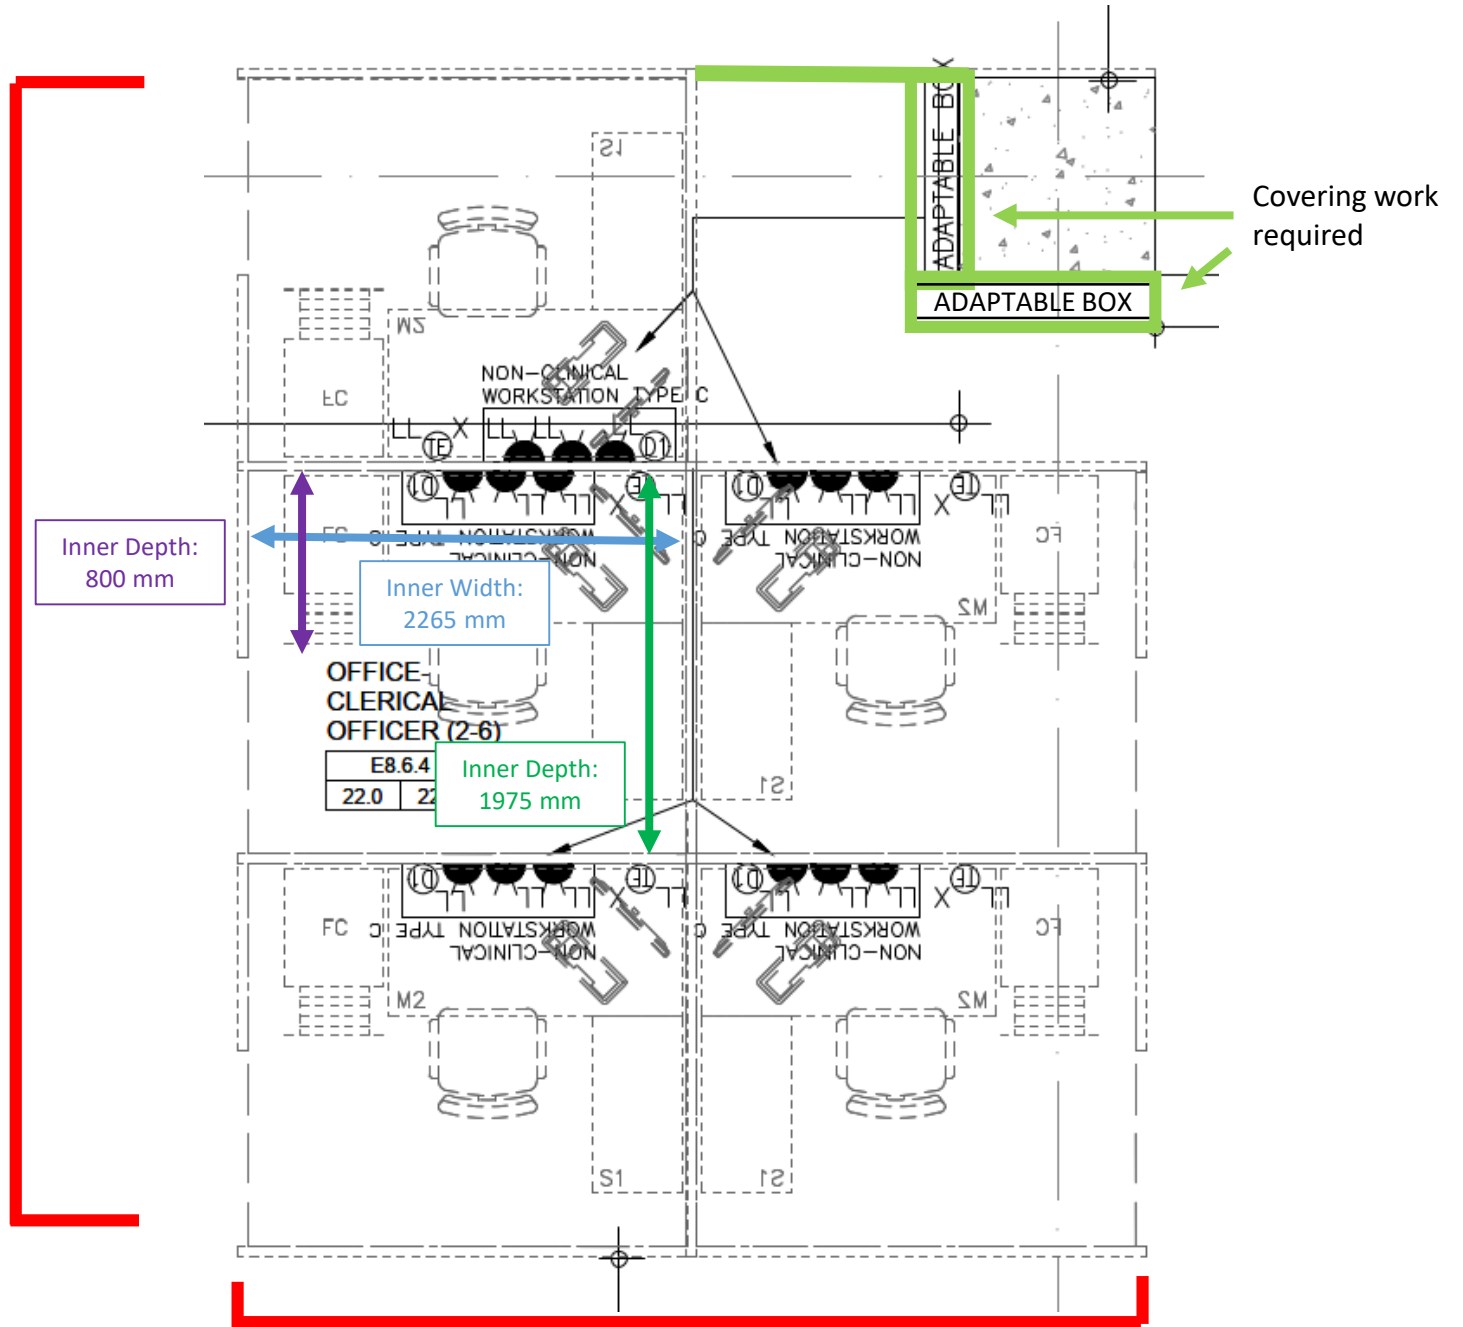


Elevation A of Cluster 2

# Appendix II Building Provision of Sample Workstation Cluster 2

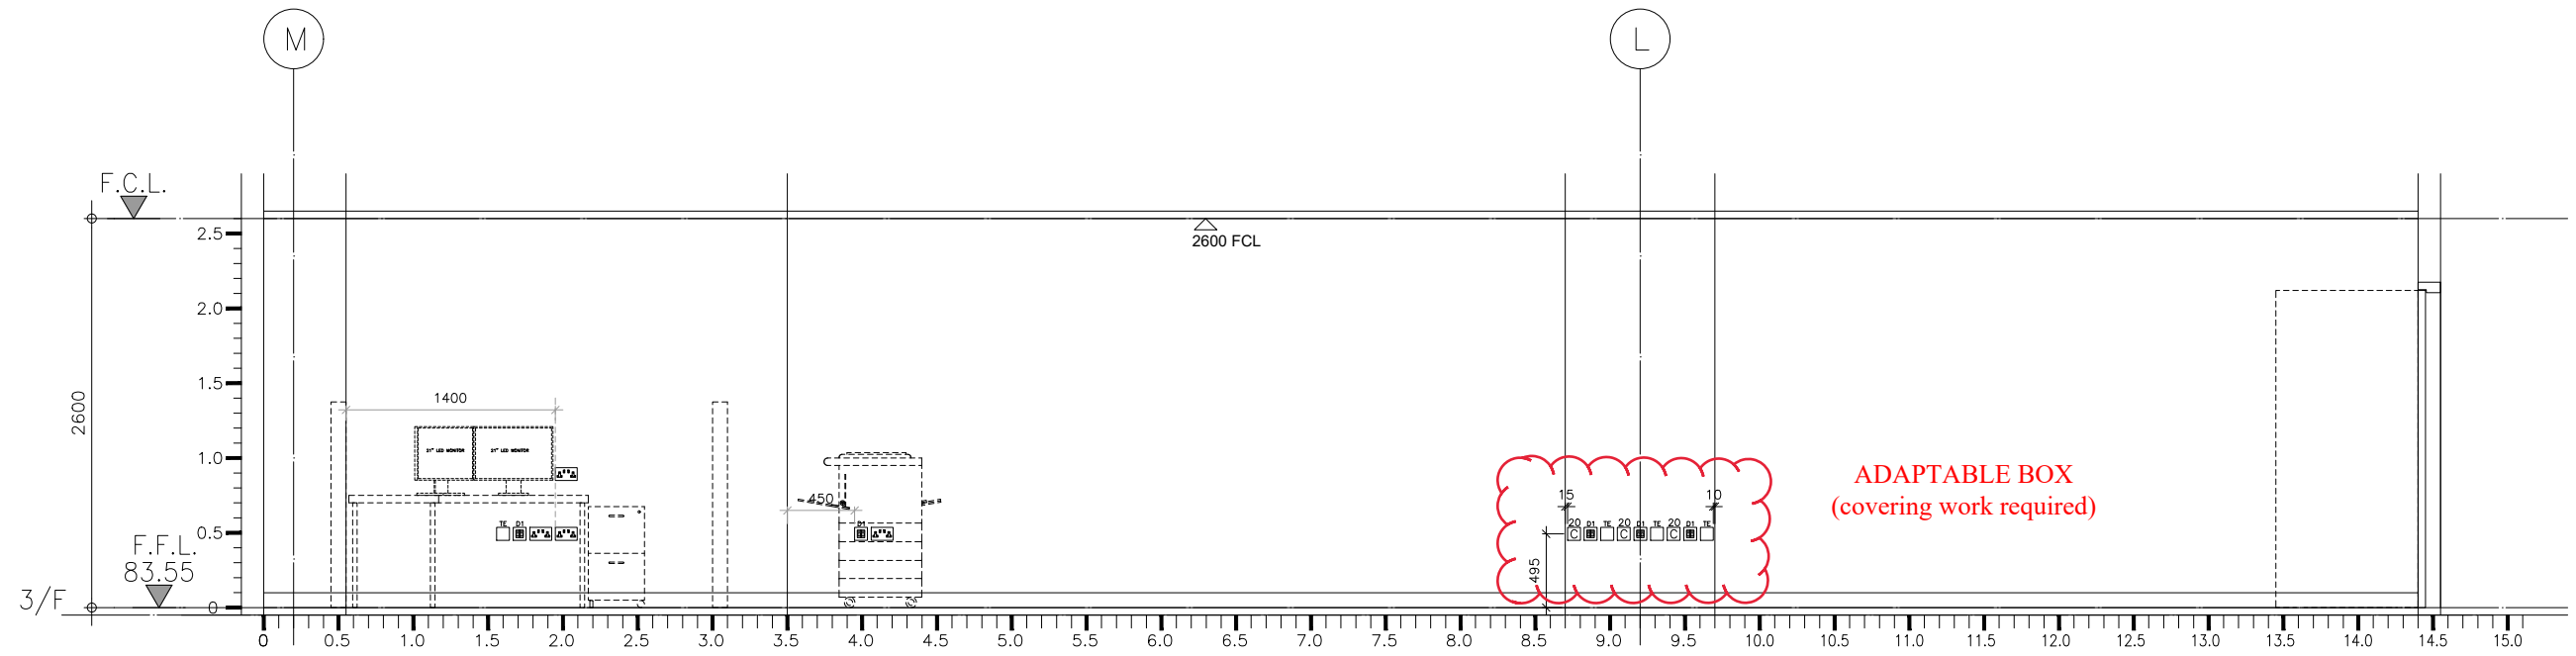


**A** ELEVATION 'A' 1:50 @ A3

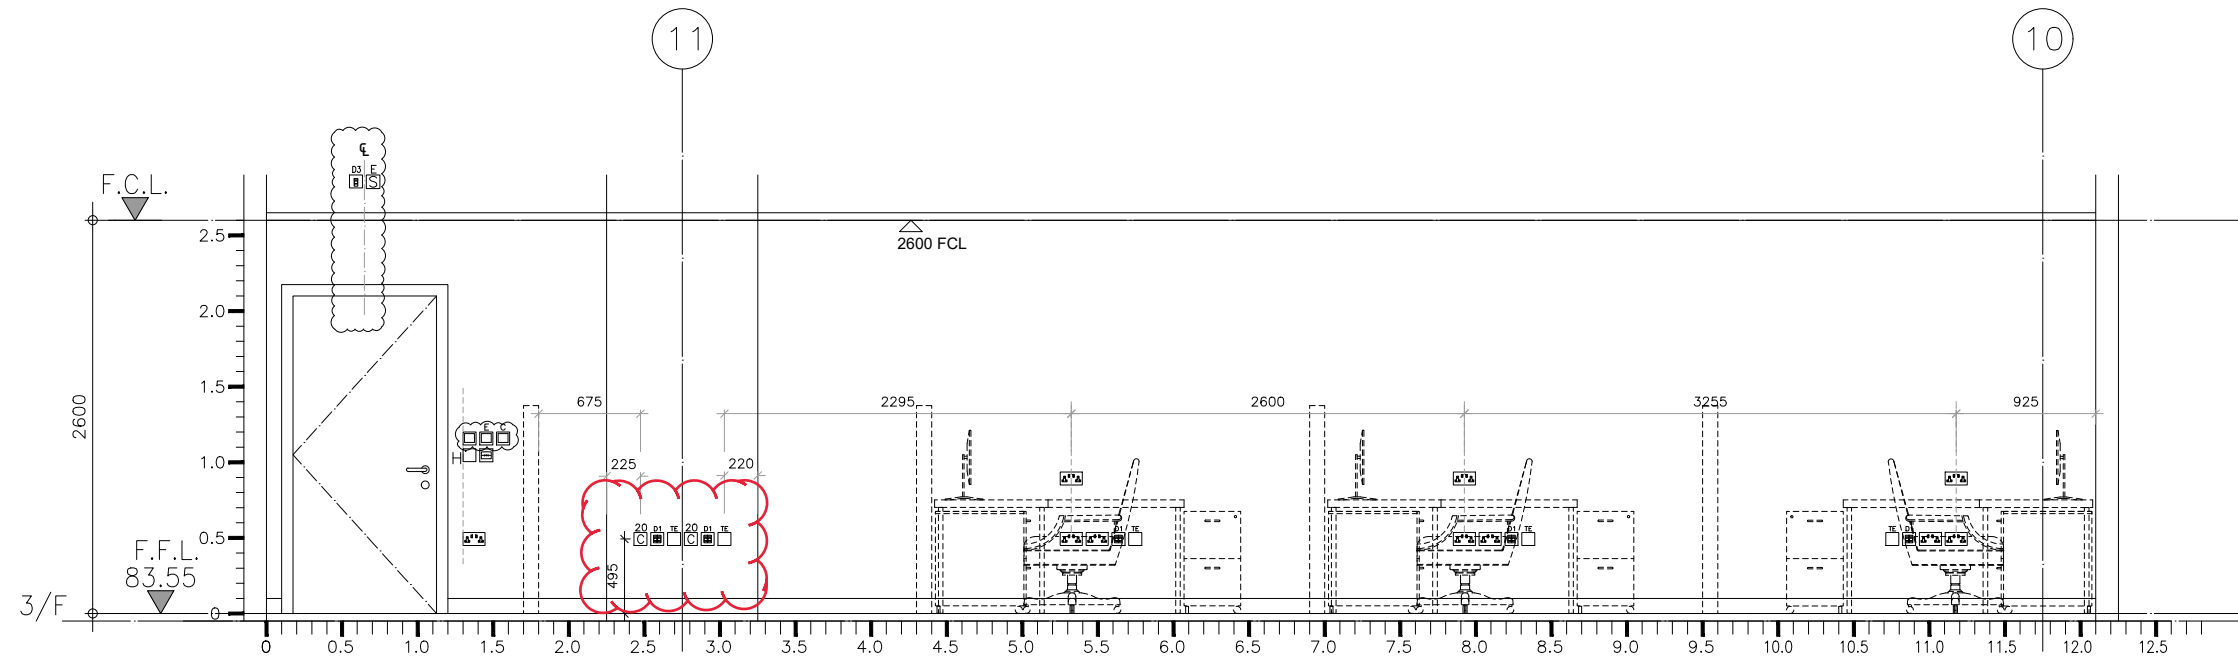


**B** ELEVATION 'B' 1:50 @ A3

# Appendix I – Sample Sketch of the Partition Screen with Socket Outlet, Telephone Port and Data Port for Office Workstation

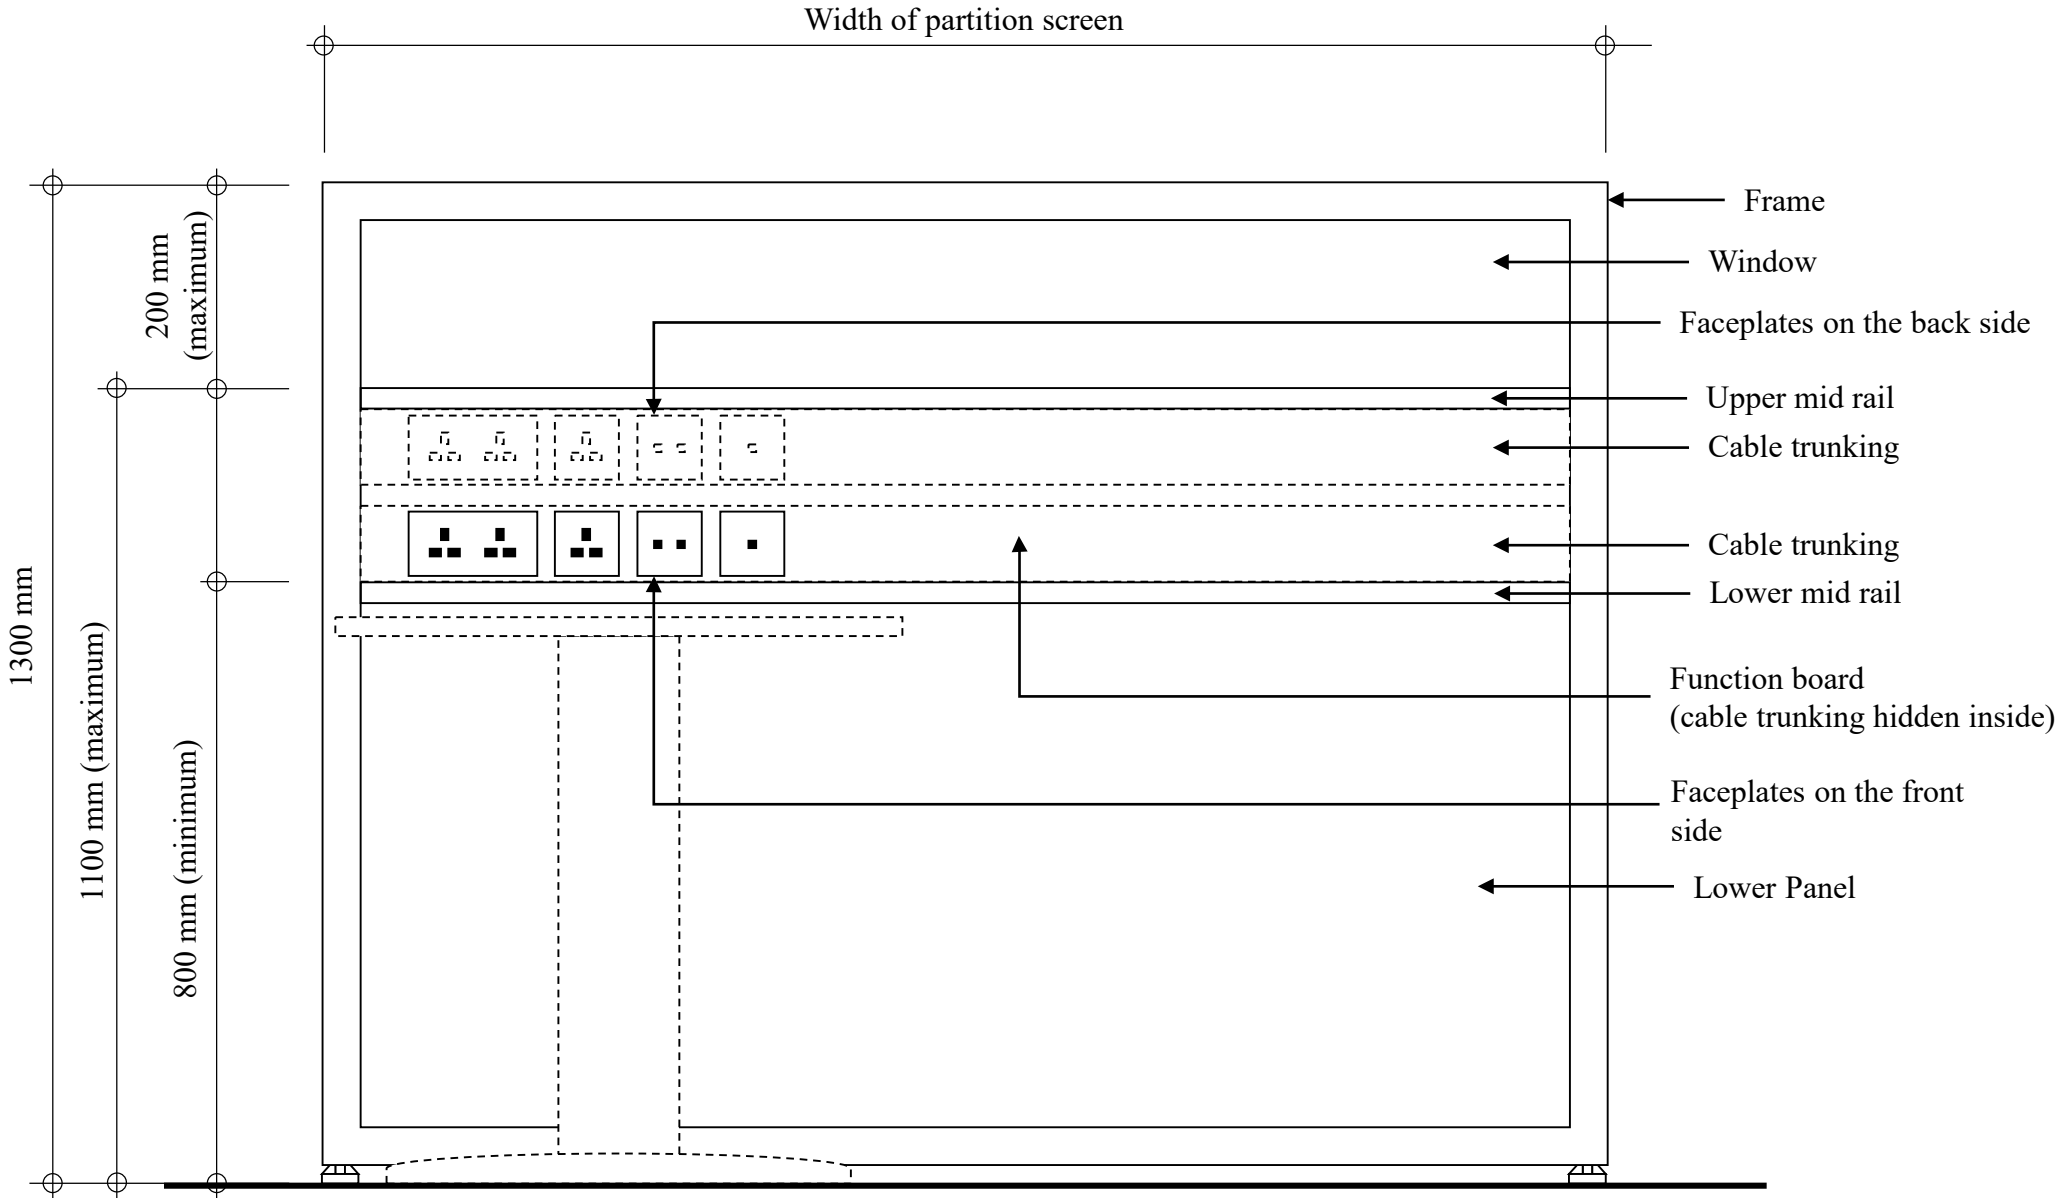

# Appendix IV Layout of Sample Cluster in Exercise Gymnasium

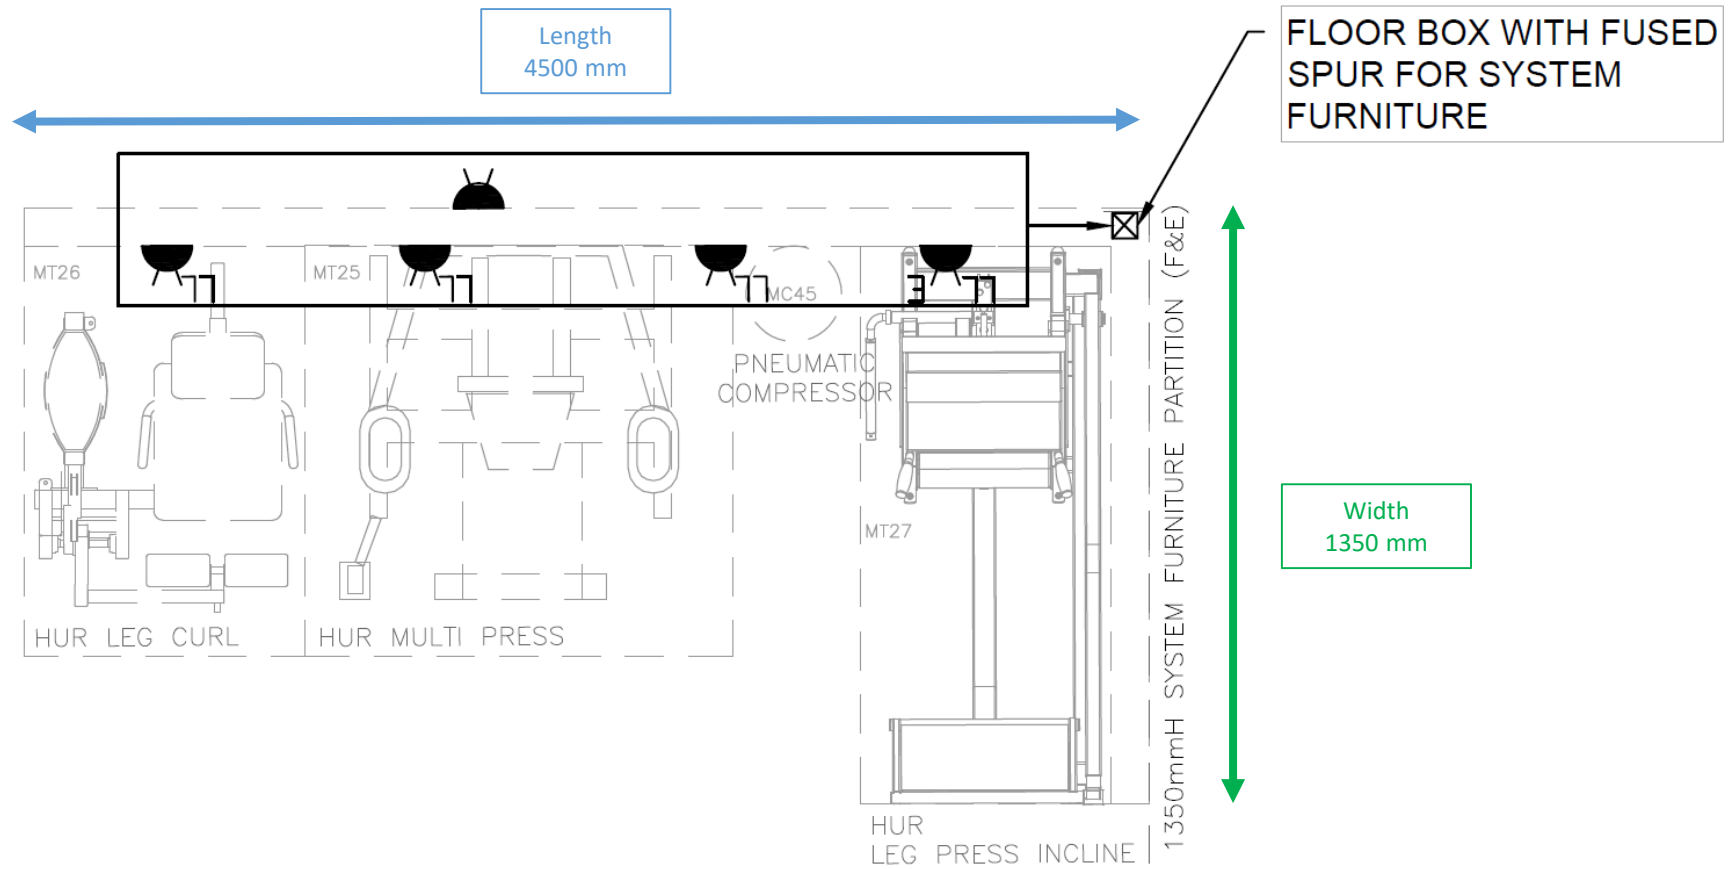

# Appendix IV – Sample Sketch of the Partition Screen with Socket Outlet for Exercise Gymnasium

